
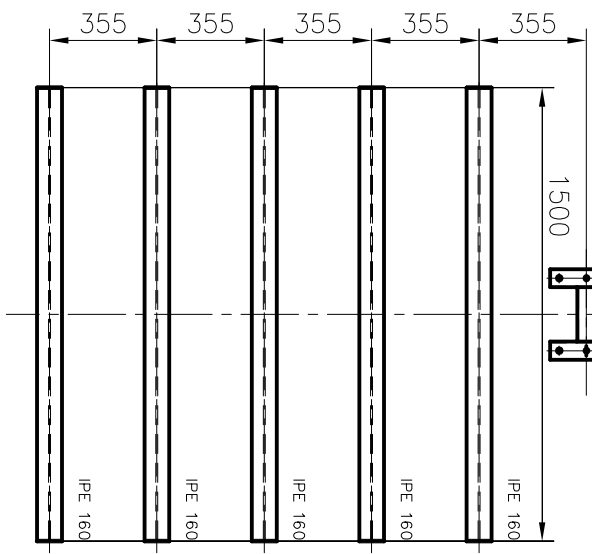
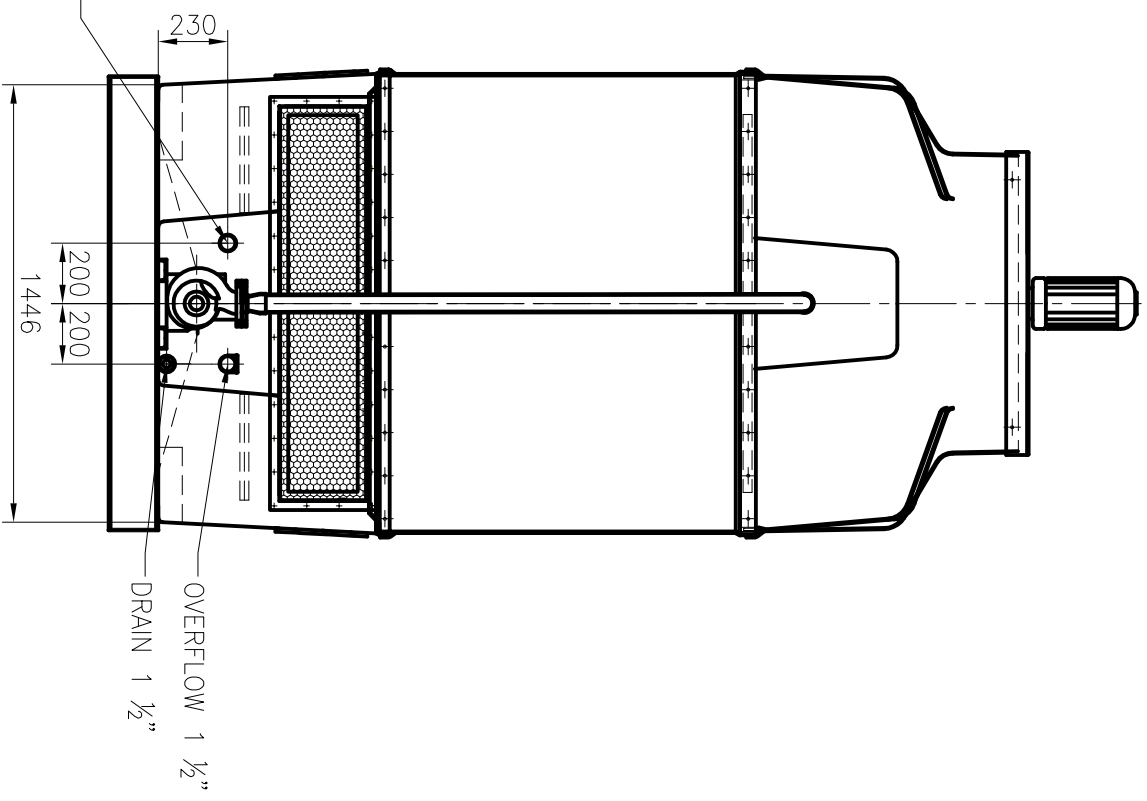
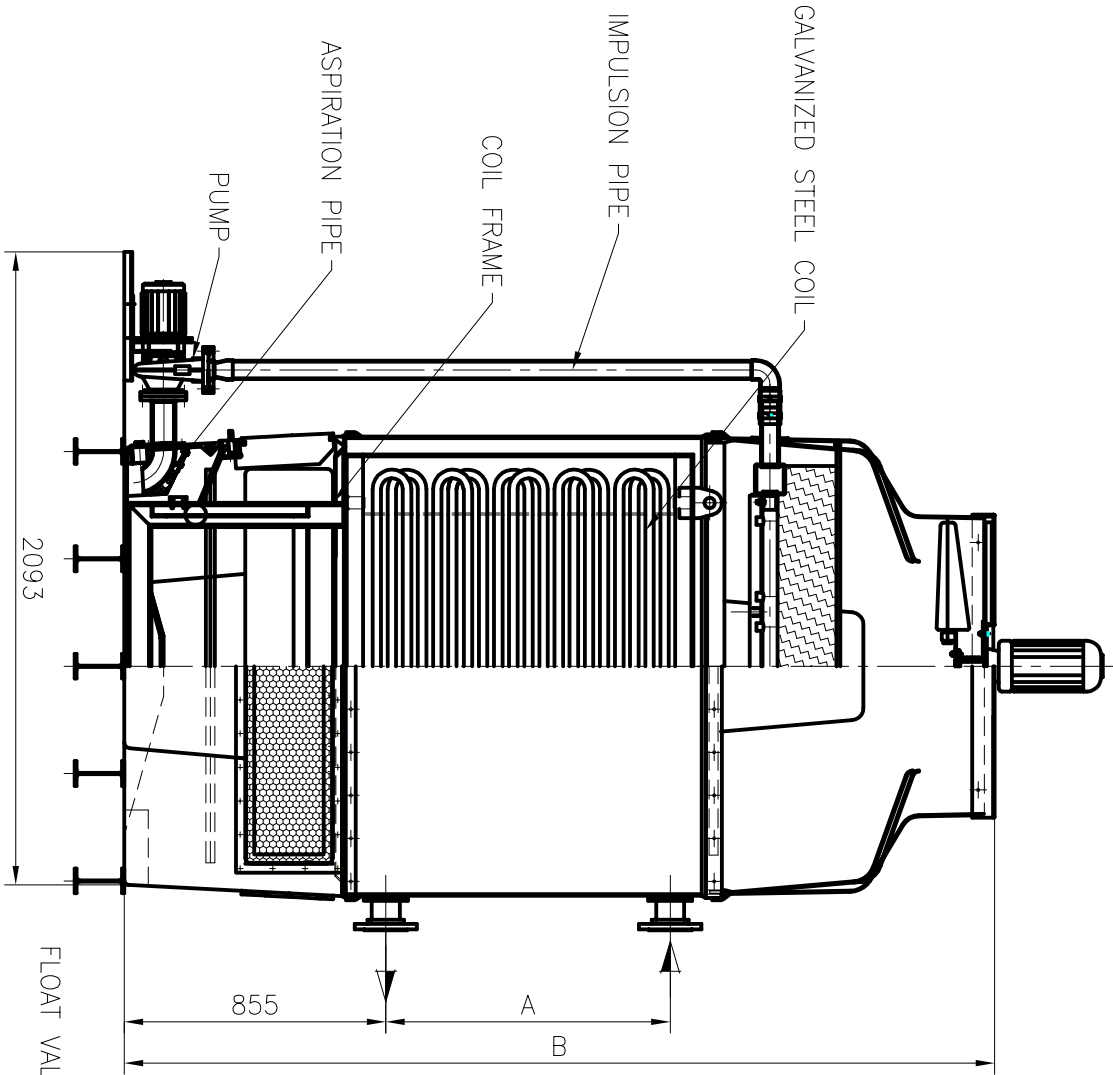


1

2


3

4

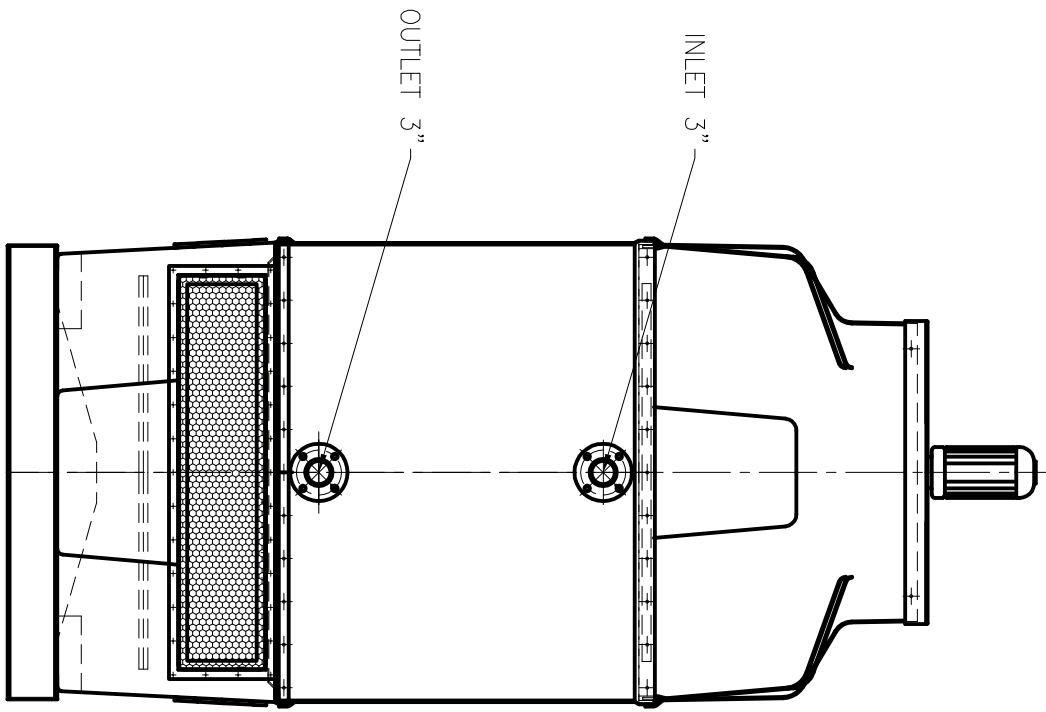

FRAME NOT INCLUDED  
ONLY FOR INFORMATION

TOWER	A	B
EWK-C 225/3	570	2660
EWK-C 224/4	760	2660
EWK-C 225/5	950	2960

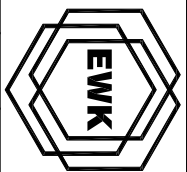

ESCALA  
1:25  
U.DIM. mm

CLOSE CIRCUIT COOLING TOWER  
EWK-C 225

PLANO: EWK-C 225