



TORRE TOWER	A (mm)	B (mm)	C (mm)	Peso en vacío Net Weight (Kg)	Peso servicio Operating weight (Kg)
EWK 1800/09	4038	1090	2933	3400	13000
EWK 1800/12	4300	1450	3200	3550	13350
EWK 1800/15	4350	1510	3355	3775	13725

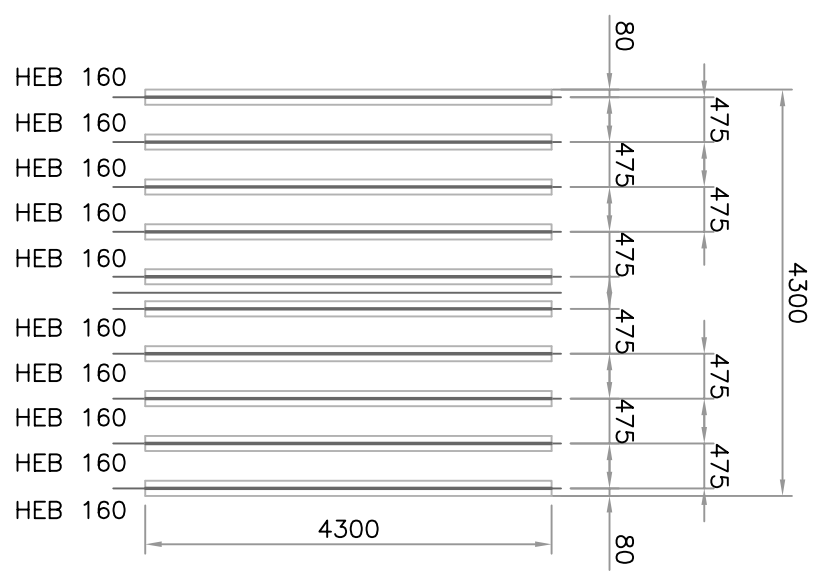

BANCADA A TITULO INFORMATIVO  
STRUCTURE FOR INFORMATION

ESCALA 1:50  
SCALE 1:50

TORRE TOWER	A (mm)	B (mm)	C (mm)	Peso en vacío Net Weight (Kg)	Peso servicio Operating weight (Kg)
EWK 1800/09	4038	1090	2933	3400	13000
EWK 1800/12	4300	1450	3200	3550	13350
EWK 1800/15	4350	1510	3355	3775	13725

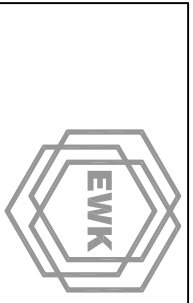

ESCALA 1:40  
U.DIM. mm

EWK 1800  
NOMBRE: FELIPE DEL OLMO  
N° 1800-A/322