
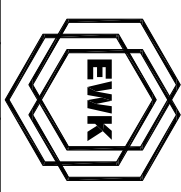


FRAME NOT INCLUDED
ONLY FOR INFORMATION

TOWER	A	B
EWK-E 144/2	380	2320
EWK-E 144/3	570	2620
EWK-E 144/4	760	2620

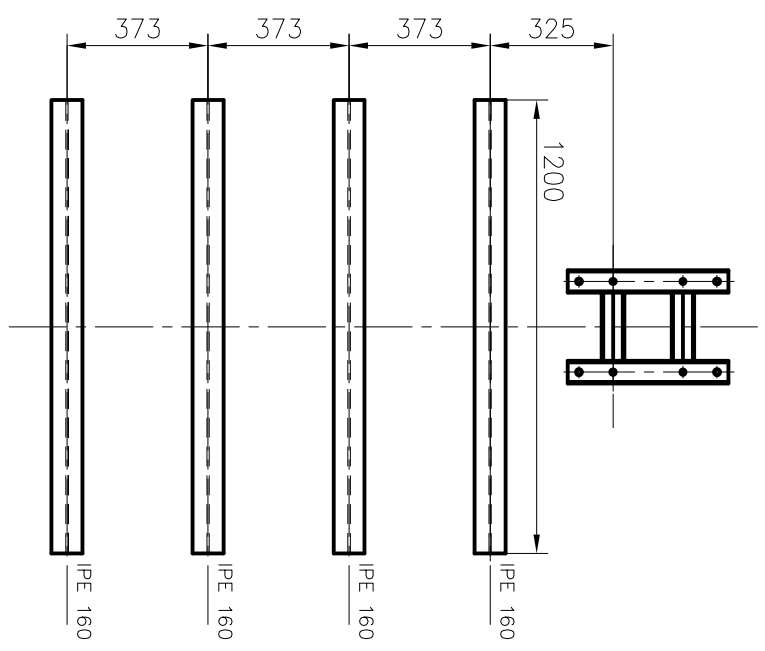

ESCALA
1:20
U.DIM. mm

EVAPORATIVE CONDENSER
EWK-E 144

PLANO: EWK-E 144