
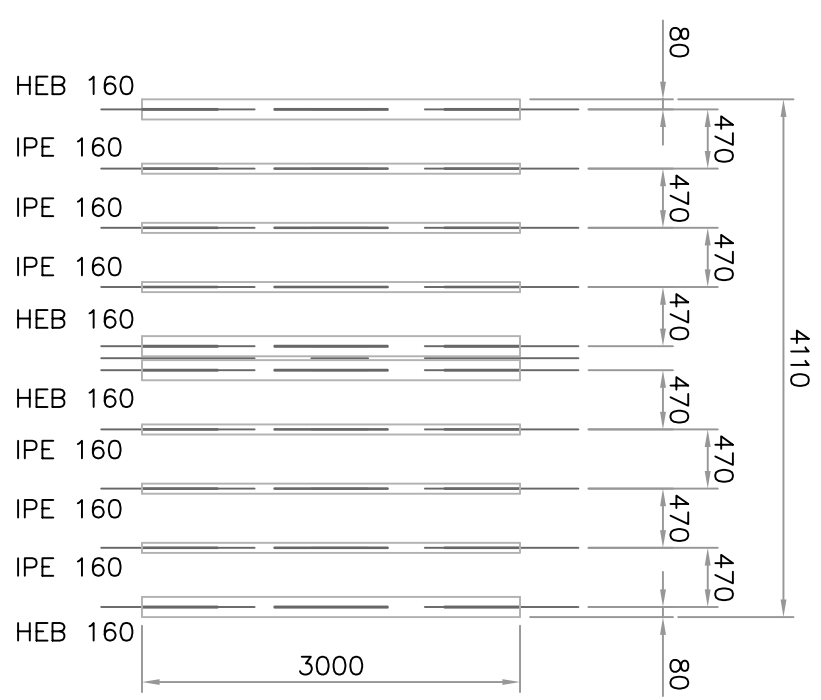
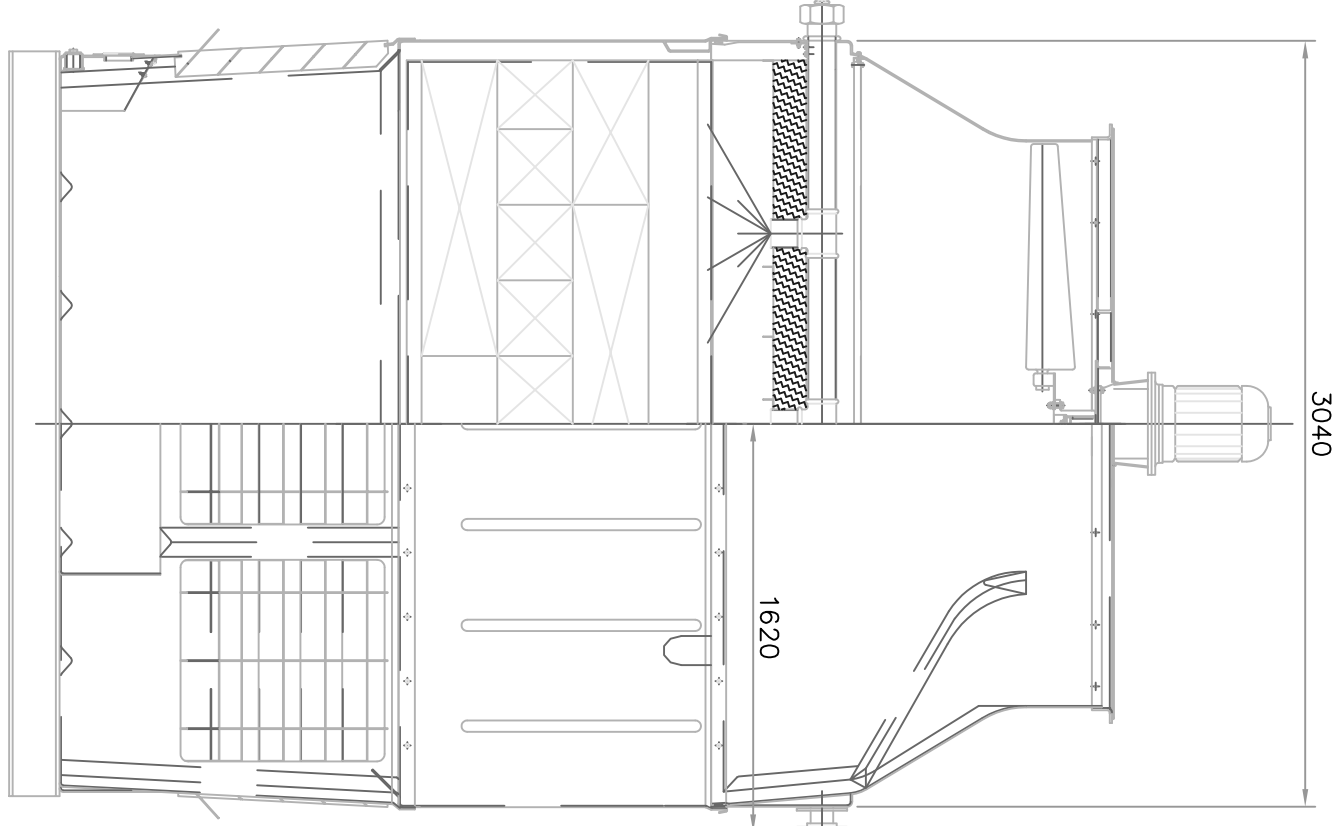
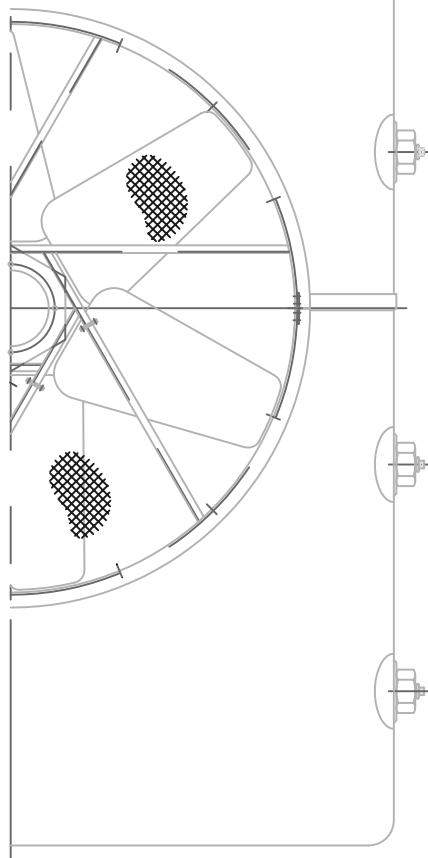


1

2

3

4

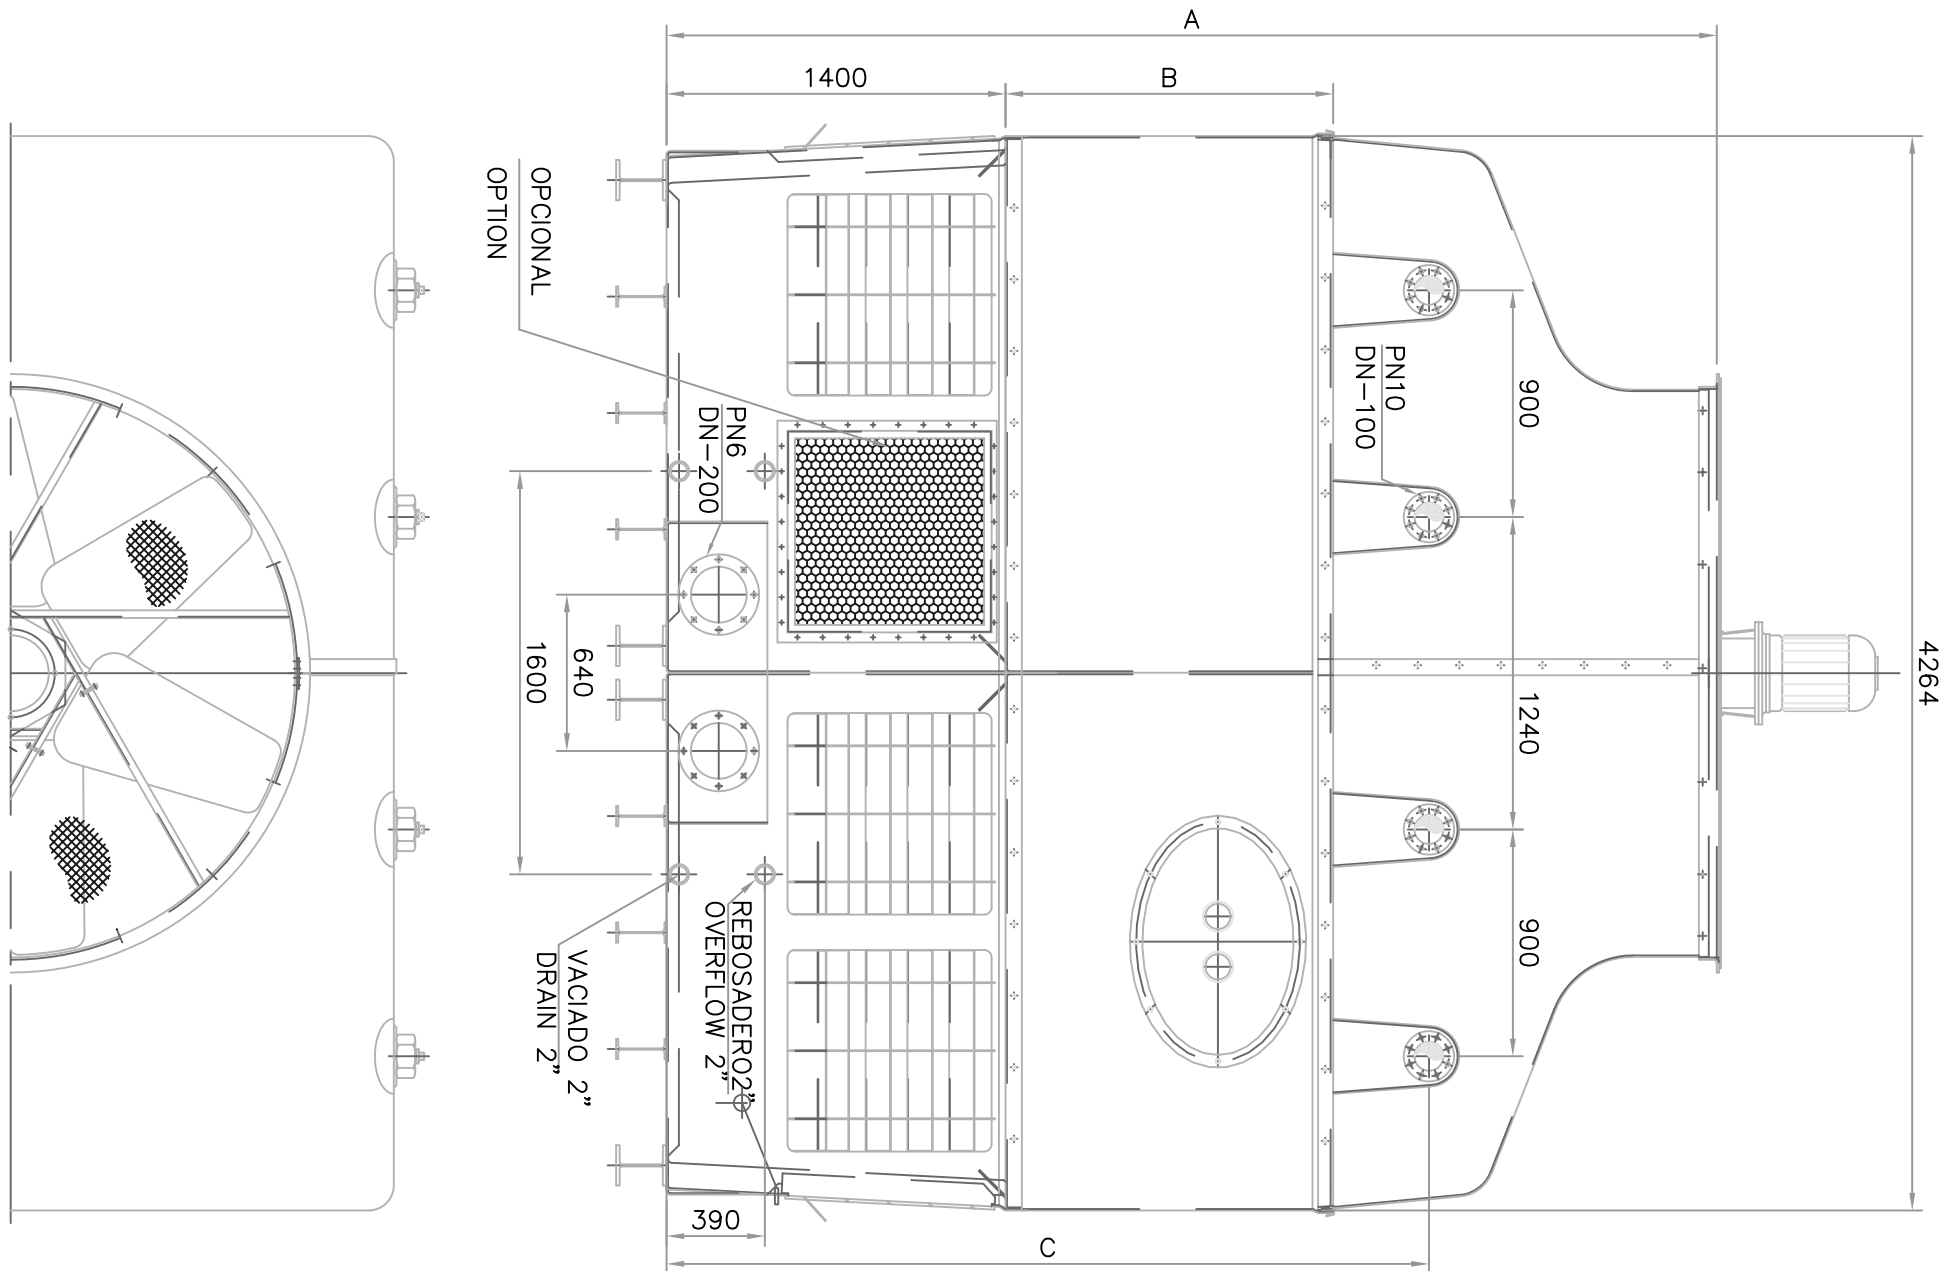

BANCADA A TITULO INFORMATIVO
 STRUCTURE FOR INFORMATION
 ESCALA 1:40
 SCALE 1:40

TORRE TOWER	A (mm)	B (mm)	C (mm)	Peso en vacío Net Weight (Kg)	Peso servicio Operating weight (Kg)
EWK 1260/09	4000	1150	2890	2400	9000
EWK 1260/12	4300	1450	3190	2550	9250
EWK 1260/15	4600	1750	3490	2665	9665

	ESCALA 1:30	EWK 1260
	U.DIM. mm	
	NOMBRE: FELIPE DEL OLMO	N° 1260-A/276